



REVISIONS	BY

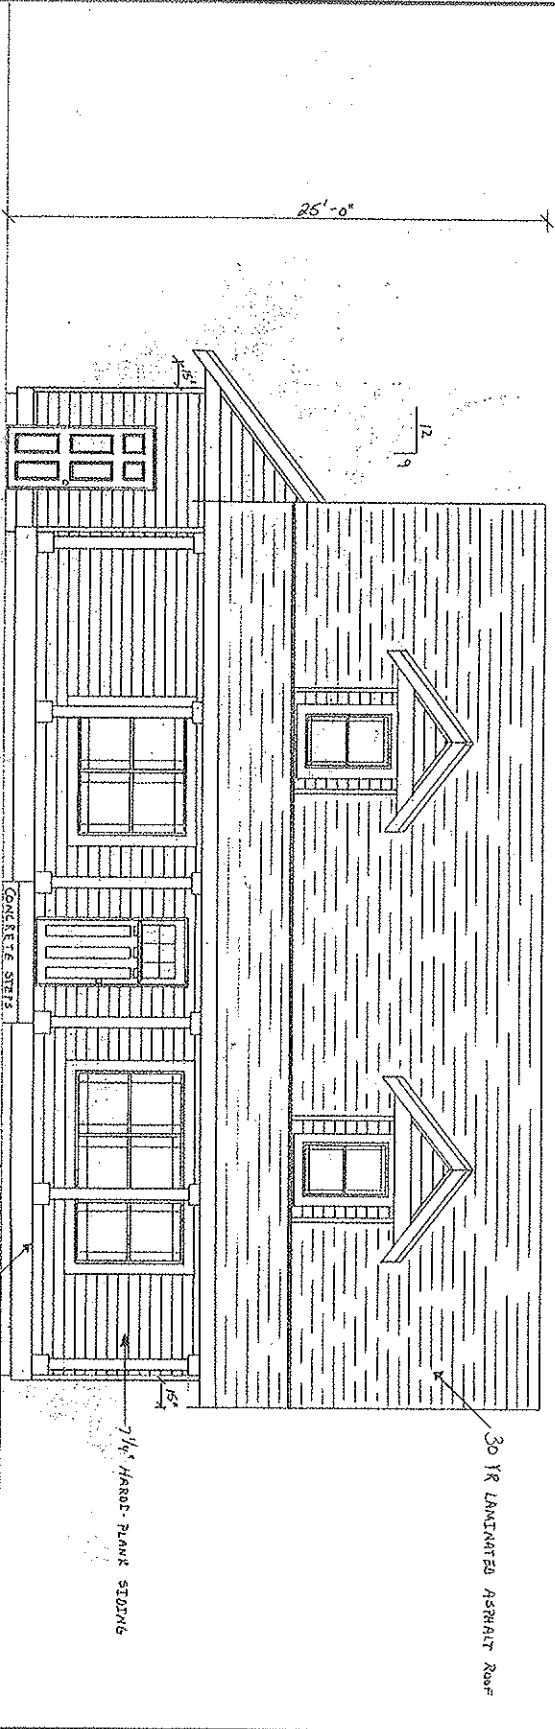

FRONT ELEVATION

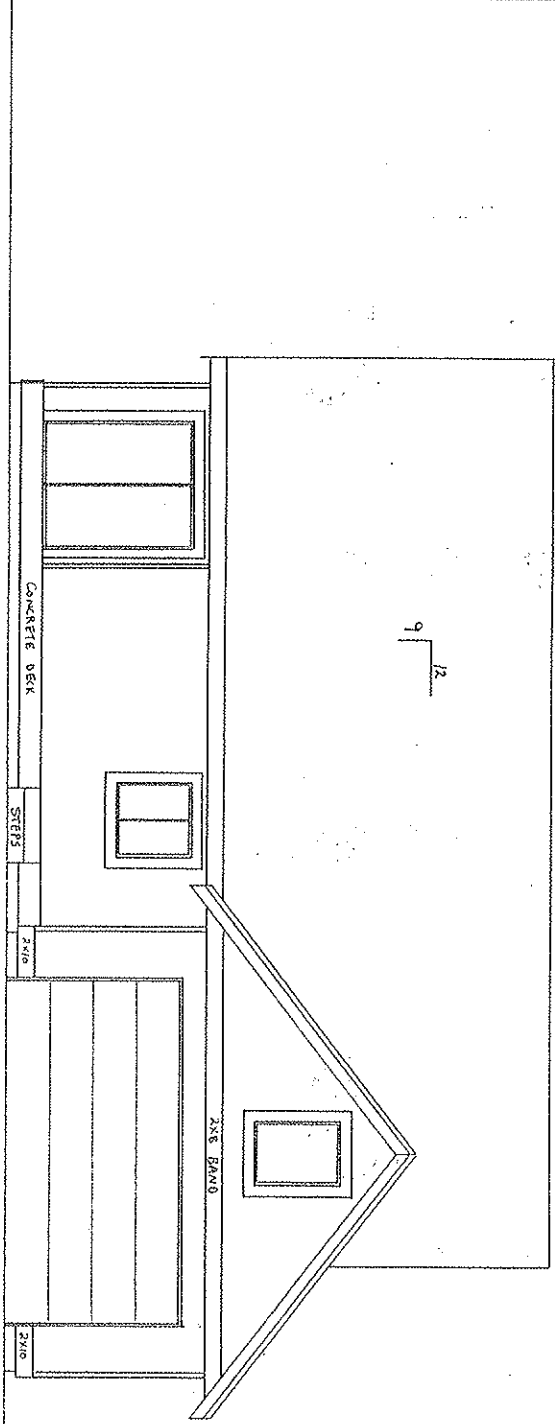

REAR ELEVATION

PINE CREEK
 CONSTRUCTION
 Lot 4 39.
 1/16 LUTIN ST.
 LYNDEN, WA.
 Date 7/07
 Scale 1/4" = 1'-0"
 Drawn/DATE ASSIGNED
 Sheet
 of Sheets

PLAN #PCBF307

REVISIONS	BY


PINE CREEK
CONSTRUCTION

Lot # 39
1/16 LUTIN ST
LYNDEN, WA


Date 2/07
Scale 1/4" = 1'-0"
Drawn/Checked
Job
Sheet
CI Sheets

MAIN FLOOR PLAN

MAIN FLOOR - 1822 SQ FT
UPPER FLOOR - 914 SQ FT
TOTAL LIVING - 2736 SQ FT
GARAGE - 516 SQ FT

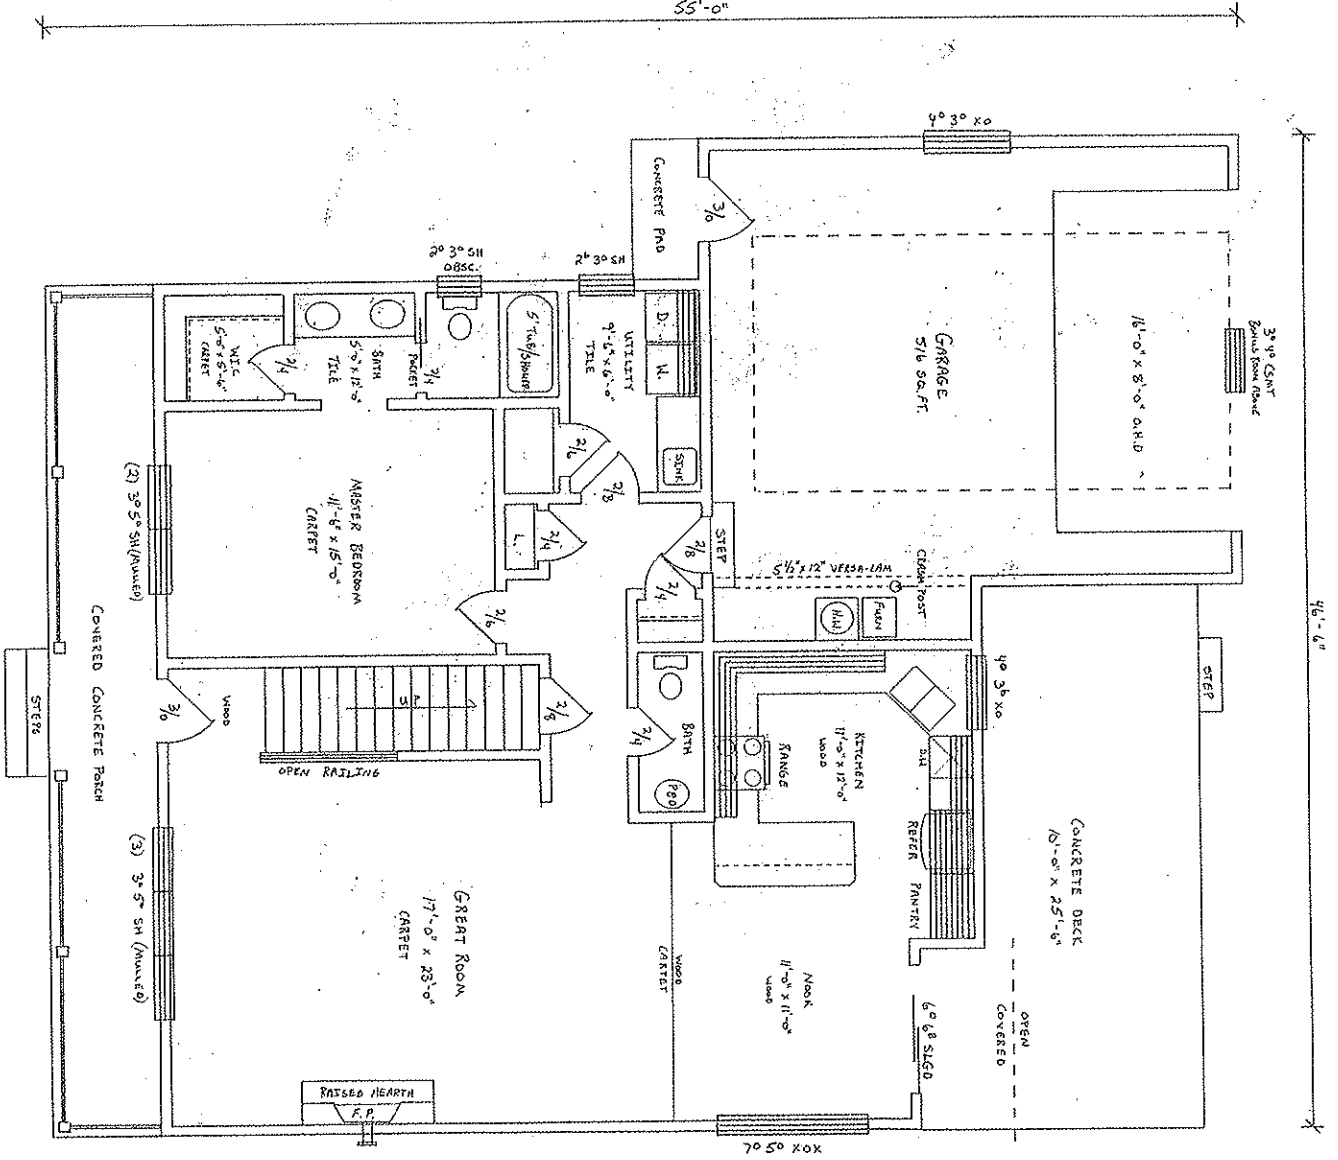

PLAN #PCBF307

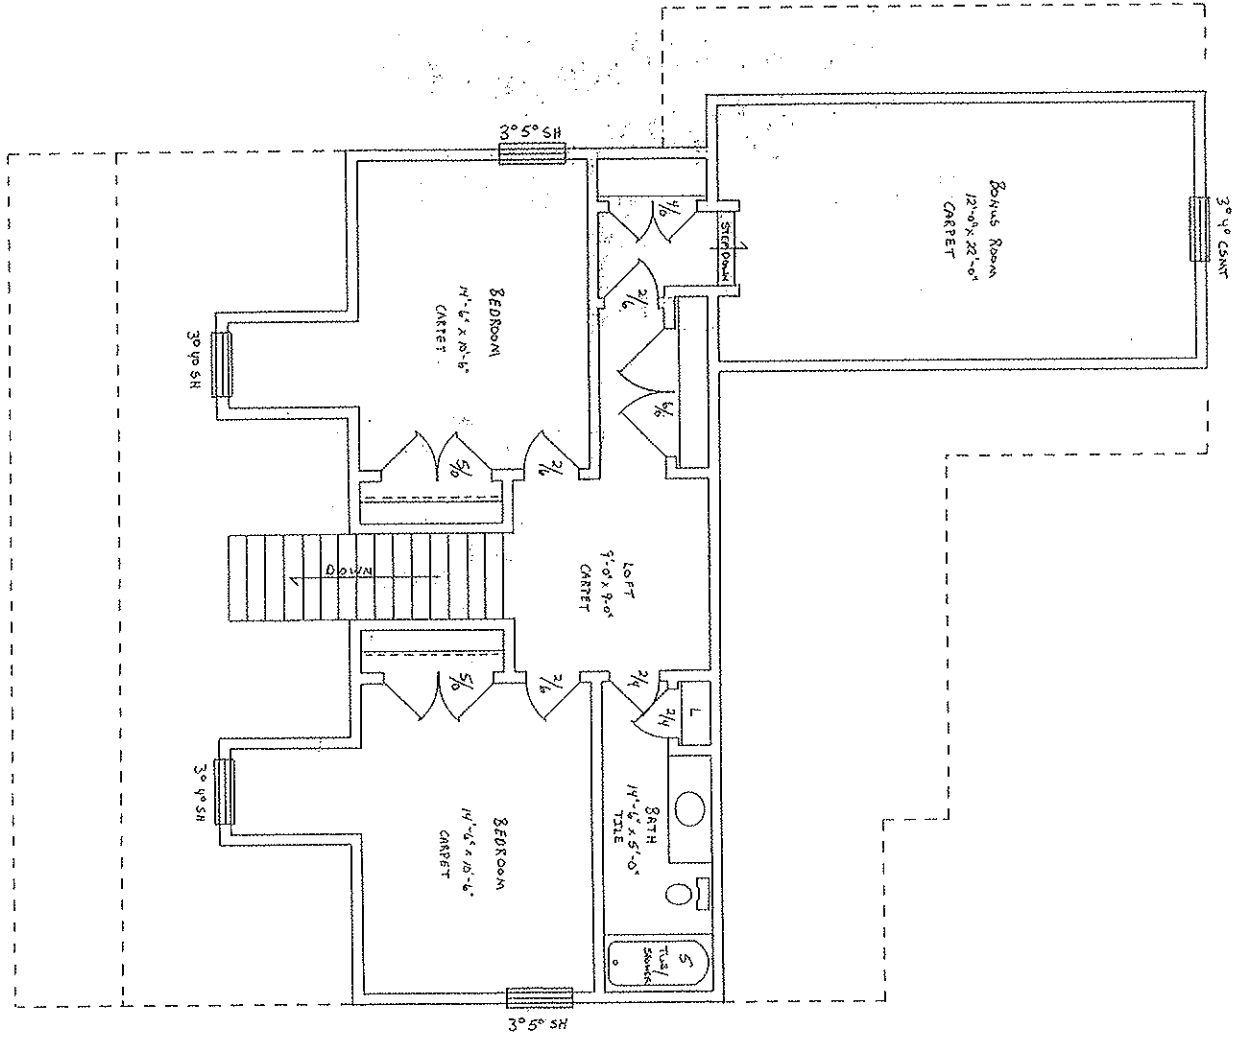

UPPER Floor

PLAN #PCBF307

REVISIONS	BY

<p>PINE CREEK CONSTRUCTION</p>
<p>Lot #39 1116 LUTTEN ST LYNDEN, WA</p>
<p>Date 7/07</p>
<p>Scale 1/4" = 1'-0"</p>
<p>DRAWN DATE ASSIGNED</p>
<p>Job</p>
<p>Sheet</p>
<p>Of Sheets</p>